



(令和6年度)

| | | | | | | | | | | |
|-----|----|-------|-----|-------|------|--------|-------|------|------|------|
| 平面図 | 縮尺 | 1/600 | 学校名 | 大城小学校 | 調査番号 | (都道府県) | (市町村) | (学校) | 整理番号 | 1066 |
| | | | | | | 46 | 533 | 1657 | | |

①8-2 1F

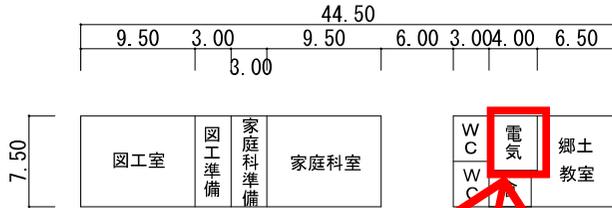


①8-2 2F

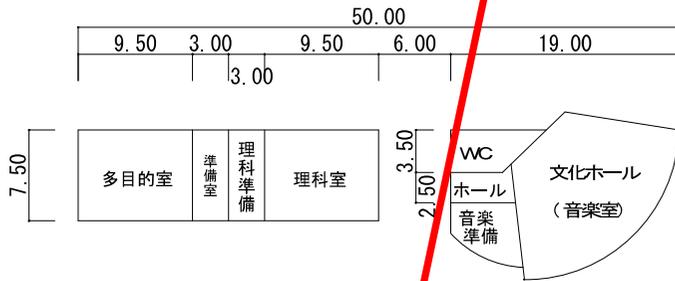

キュービクル補修

①8-1 1F

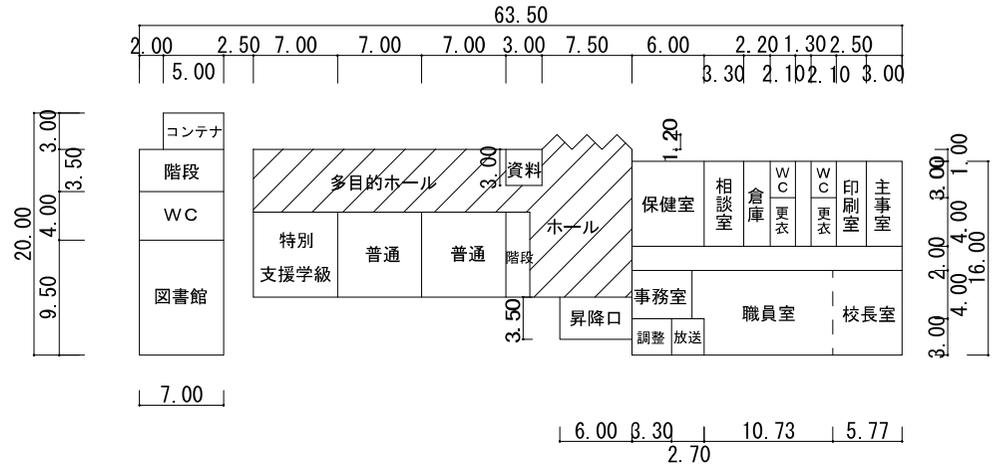

①8-1 2F

