

与名原平線 平面図 S=1:500

(和泊町和泊地内)


標準断面図 S=1:100

座標一覧

点名	X座標	Y座標
中心点(1工区)		
No.0-3.5	-621411.285	-83484.364
No.0-0.8	-621410.274	-83486.975
S.P	-621409.985	-83487.721
No.0+4.5	-621408.360	-83501.917
No.0+15.0	-621404.569	-83511.709
No.1	-621402.764	-83516.372
No.1+4.0	-621401.320	-83520.102
No.1+11.0	-621398.793	-83526.630
No.2	-621395.543	-83535.023
No.2+6.5	-621393.197	-83541.064
No.2+15.0	-621390.128	-83549.011
No.3	-621388.323	-83553.674
No.3+13.5	-621383.649	-83566.263
No.4	-621381.102	-83572.325
No.4+9.3	-621377.744	-83580.956
No.4+12.7	-621376.517	-83584.168
No.4+13.9	-621376.084	-83585.287
BC.1	-621374.411	-83589.607
No.5	-621373.885	-83590.969
SP.1	-621371.700	-83596.610
IP-1	-621372.022	-83598.777
No.5+8.8	-621370.110	-83598.475
EC.1	-621368.246	-83601.270
No.5+15.4	-621366.297	-83604.245


(B.P~NO.5+15.4)

設計期間 2.0年
 信頼度 9.0%
 交通区分 : N4
 路床CBR : 2.0%以上3.0%未満
 設計CBR : 3.0%

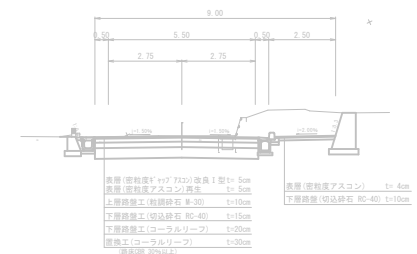

(NO.5+15.4~E.P)

設計期間 2.0年
 信頼度 9.0%
 交通区分 : N4
 路床CBR : 6.0%以上8.0%未満
 設計CBR : 8.0%

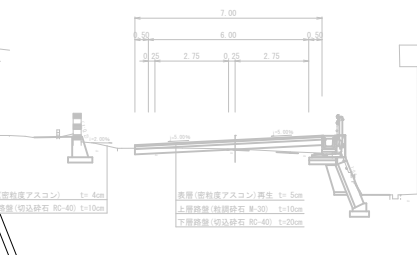

地下埋設


上水道	_____
下水道	_____
NIT	_____

凡例

H29年度計画	_____
修正設計	_____

和泊町

工事名	令和8年度 無電柱化推進計画事業 与名原平線 電線共同溝詳細設計業務委託
河川名	与名原平線
工事箇所	大島(郡)市 和泊町 和泊地内
図面種類	平面図
縮尺	S=1:500
図面番号	全 葉 第 号

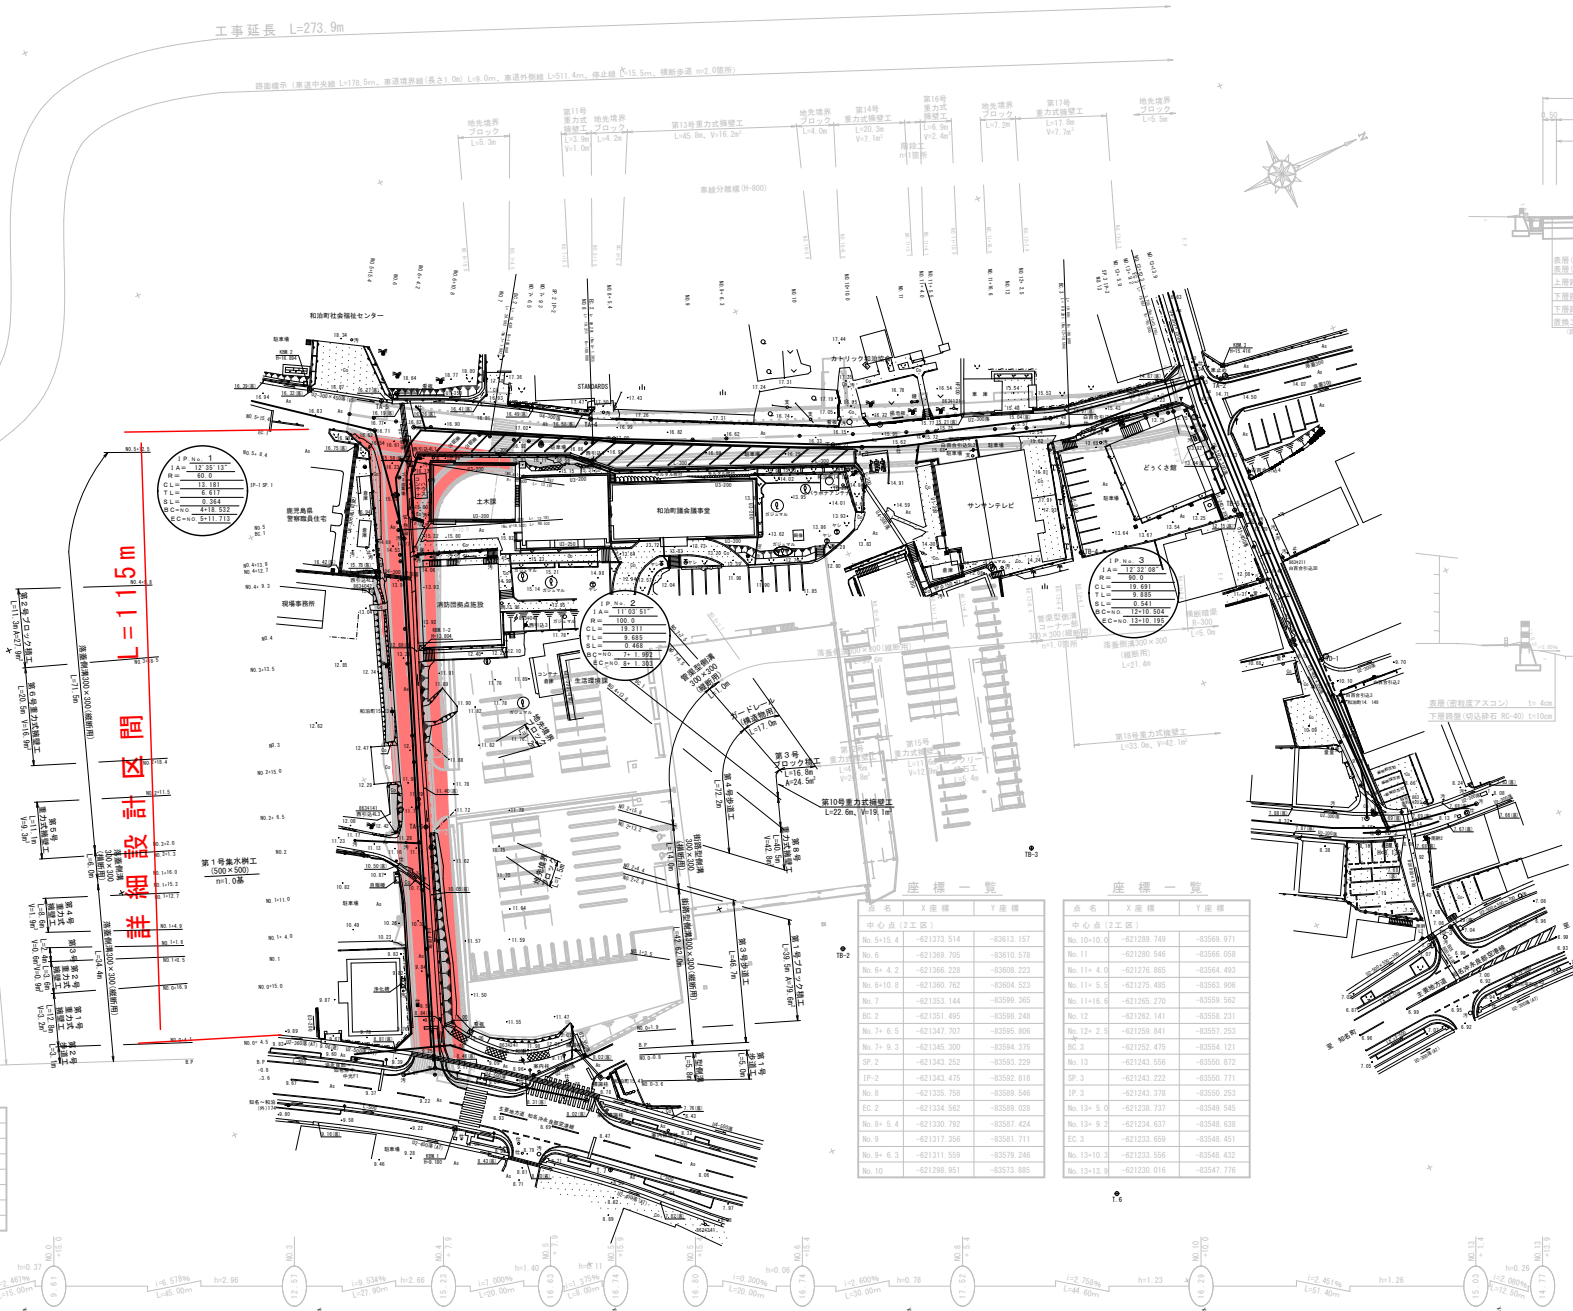

座標一覧

点名	X座標	Y座標
多角点		
TA-1	-621193.740	-83538.377
TA-2	-621223.026	-83550.245
TA-3	-621289.205	-83566.982
TA-4	-621333.036	-83583.259
TA-5	-621367.091	-83612.813
TA-6	-621393.203	-83637.061

座標一覧

点名	X座標	Y座標
中心点(2工区)		
No.5+15.4	-621373.514	-83613.157
No.6	-621368.705	-83610.676
No.6+4.2	-621366.228	-83608.223
No.6+10.8	-621360.762	-83604.523
No.7	-621353.144	-83599.365
BC.2	-621351.495	-83598.248
No.7+6.5	-621347.707	-83595.806
No.7+9.3	-621345.300	-83594.375
SP.2	-621343.252	-83593.229
IP.2	-621343.475	-83592.816
No.8	-621335.758	-83589.646
EC.2	-621334.562	-83589.028
No.8+5.4	-621330.792	-83587.424
No.9	-621317.358	-83581.711
No.9+8.3	-621311.559	-83578.246
No.10	-621298.967	-83573.885

座標一覧

点名	X座標	Y座標
中心点(2工区)		
No.10+10.0	-621289.749	-83569.971
No.11	-621280.546	-83566.058
No.11+4.0	-621278.865	-83564.480
No.11+5.5	-621278.865	-83564.806
No.11+16.6	-621265.270	-83559.562
No.12	-621262.141	-83558.231
No.12+2.5	-621259.841	-83557.253
EC.3	-621252.475	-83554.121
No.13	-621243.556	-83550.872
SP.3	-621243.222	-83550.771
IP.3	-621243.378	-83550.646
No.13+5.4	-621238.757	-83549.545
No.13+9.2	-621234.637	-83548.638
EC.3	-621233.689	-83548.461
No.13+10.3	-621233.556	-83548.422
No.13+13.2	-621230.016	-83547.778